

CHEYENNE STREETS - / US 30 / PERSHING BLVD. - ARCHER

N561041

STATE OF WYOMING
 WYOMING DEPARTMENT OF TRANSPORTATION

LENGTH IN MILES		PROJECT NUMBER	SHEET NO.	TOTAL SHEETS
GROSS	NET			
5.40	5.40	N561041	1	


INDEX OF SHEETS

SHEET NO.	TITLE
1	TITLE SHEET
2	PROFESSIONAL SEALS
3	LEGEND
T1 - T4	TYPICAL SECTION SHEETS
4 - 24	PLAN AND PROFILE SHEETS
25 - 36	INTERSECTION PLAN AND PROFILES
37 - 43	APPROACH PLAN AND PROFILES
44 - 46	STORM SEWER PLAN AND PROFILES
47 - 50	DRAINAGE DITCH PLAN AND PROFILES
51 - 52	PEDESTRIAN UNDERPASS DETAILS

CHEYENNE STREETS

US 30 / PERSHING BLVD. - ARCHER


LARAMIE COUNTY

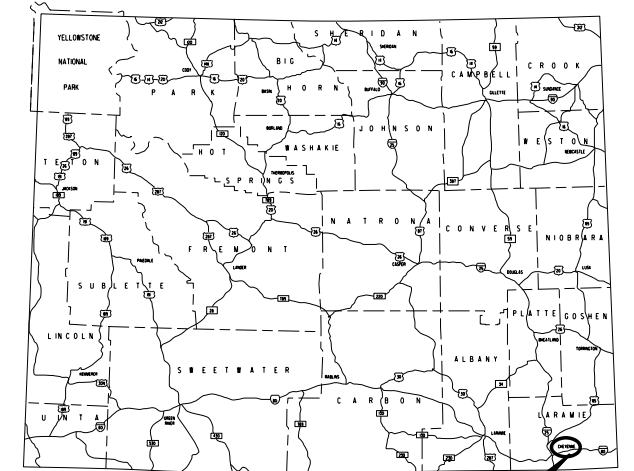

N561041



PUBLIC MEETING
APRIL 13th, 2022

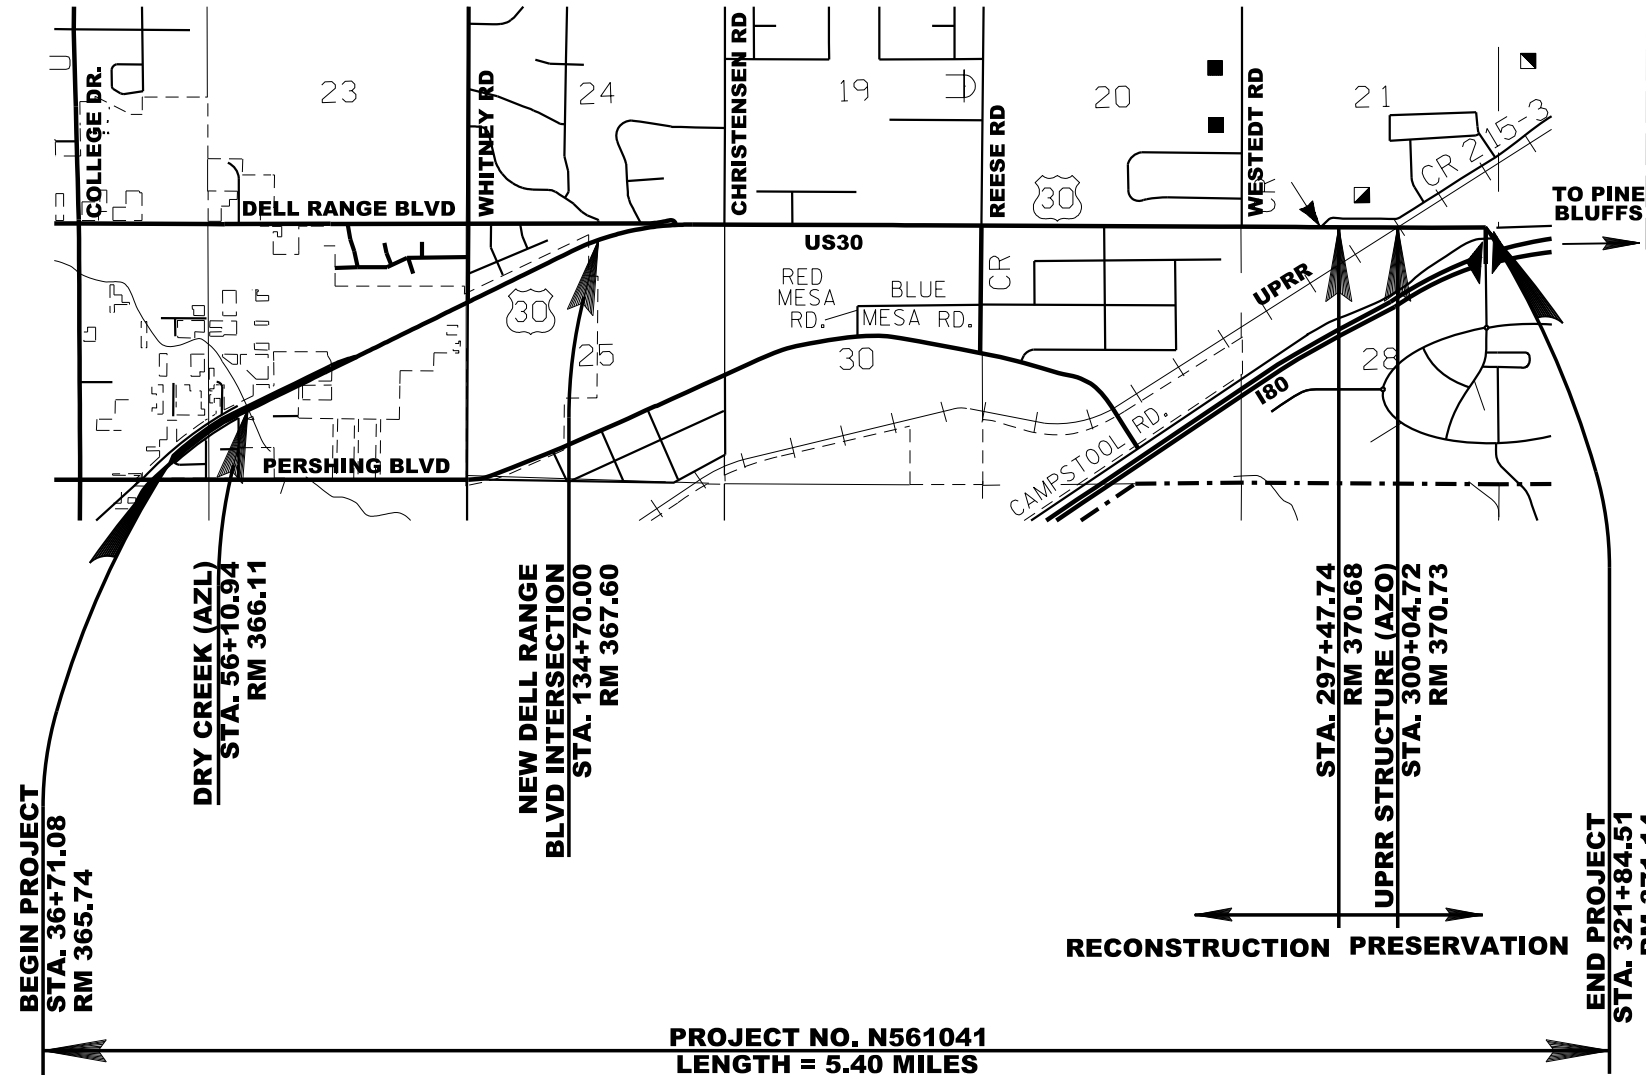

APPROVED:

CHIEF ENGINEER

DATE

DESIGNED BY **AVI P.C.**