



TYPICAL SECTION - TWO LANE HIGHWAY

Draw solid lines over dashed lines as appropriate for Cut/Fill Slope and resultant Fence

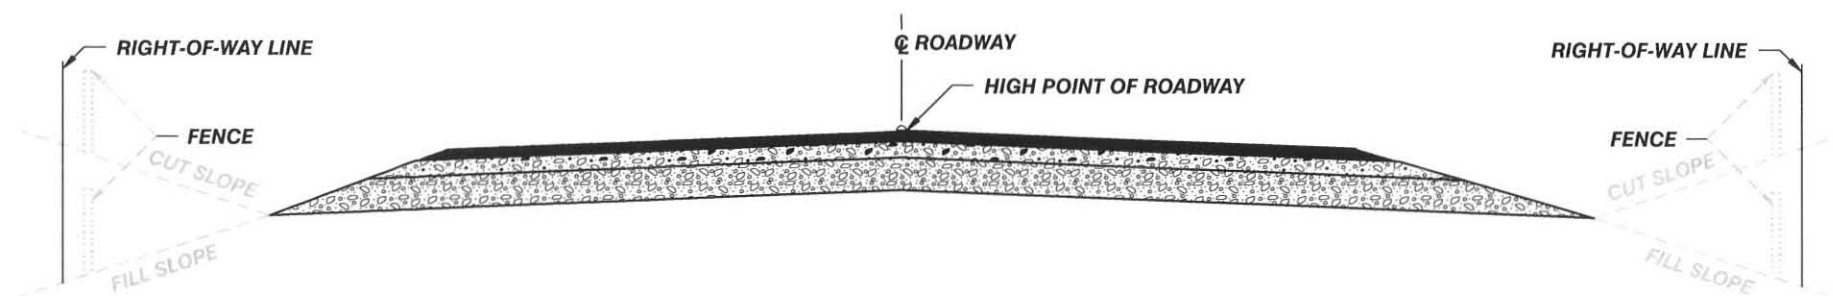

TYPICAL SECTION - DIVIDED HIGHWAY

Draw solid lines over dashed lines as appropriate for Cut/Fill Slope and resultant Fence

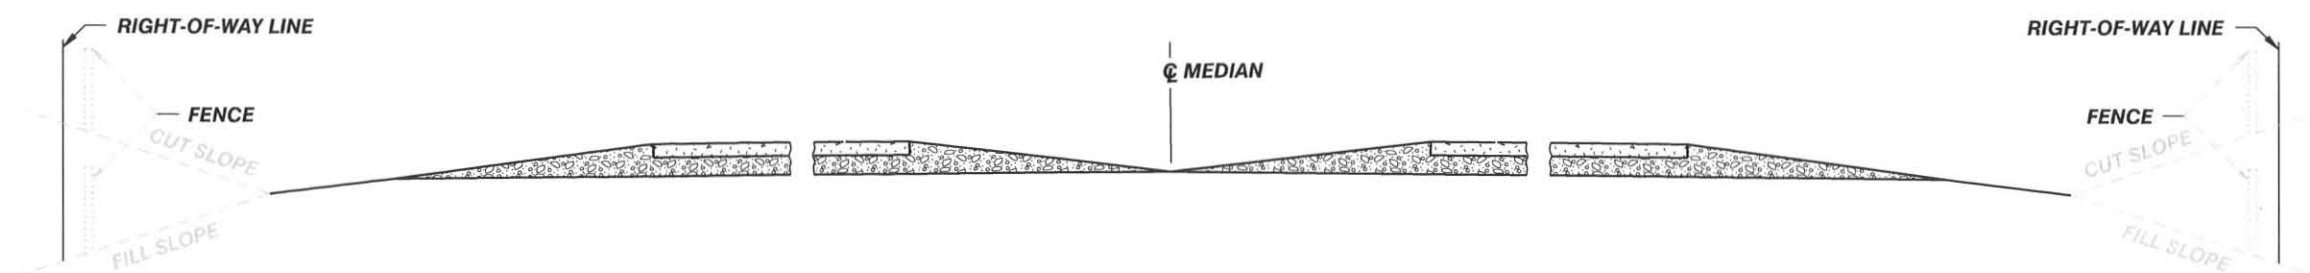

AGREEMENT REQUIREMENTS

AERIAL HIGHWAY CROSS SECTION

- Low sag design clearance above the high point of the roadway.
- Existing or proposed under-built facilities, including those by others.
- Cross section view of the highway right-of-way indicating the location of poles or support structures relative to the roadway centerline or right-of-way lines

BURIED HIGHWAY CROSS SECTION

- Cross section view of the highway right-of-way at the crossing, showing the depth of the facility relative to natural ground, roadway drainage ditch, and the roadway template.
- If casing pipe or conduit is used, indicate by dimension where the casing will end.
- If heavy wall thickness pipe is used instead of casing pipe, show where the heavy wall thickness pipe transitions back to normal thickness pipe.