


**DETAILING NOTES**  
 (Not to be included on details)

Add the following to the GENERAL NOTES  
**PEDESTRIAN SAFETY RAILING:** Ensure pedestrian safety railing is fabricated in accordance with Section 503, Bridge Railing, and Subsection 812.4, Industrial Fence.

**PLAN**  
 (X posts req'd on bridge)  
 (X posts req'd on approach slabs)

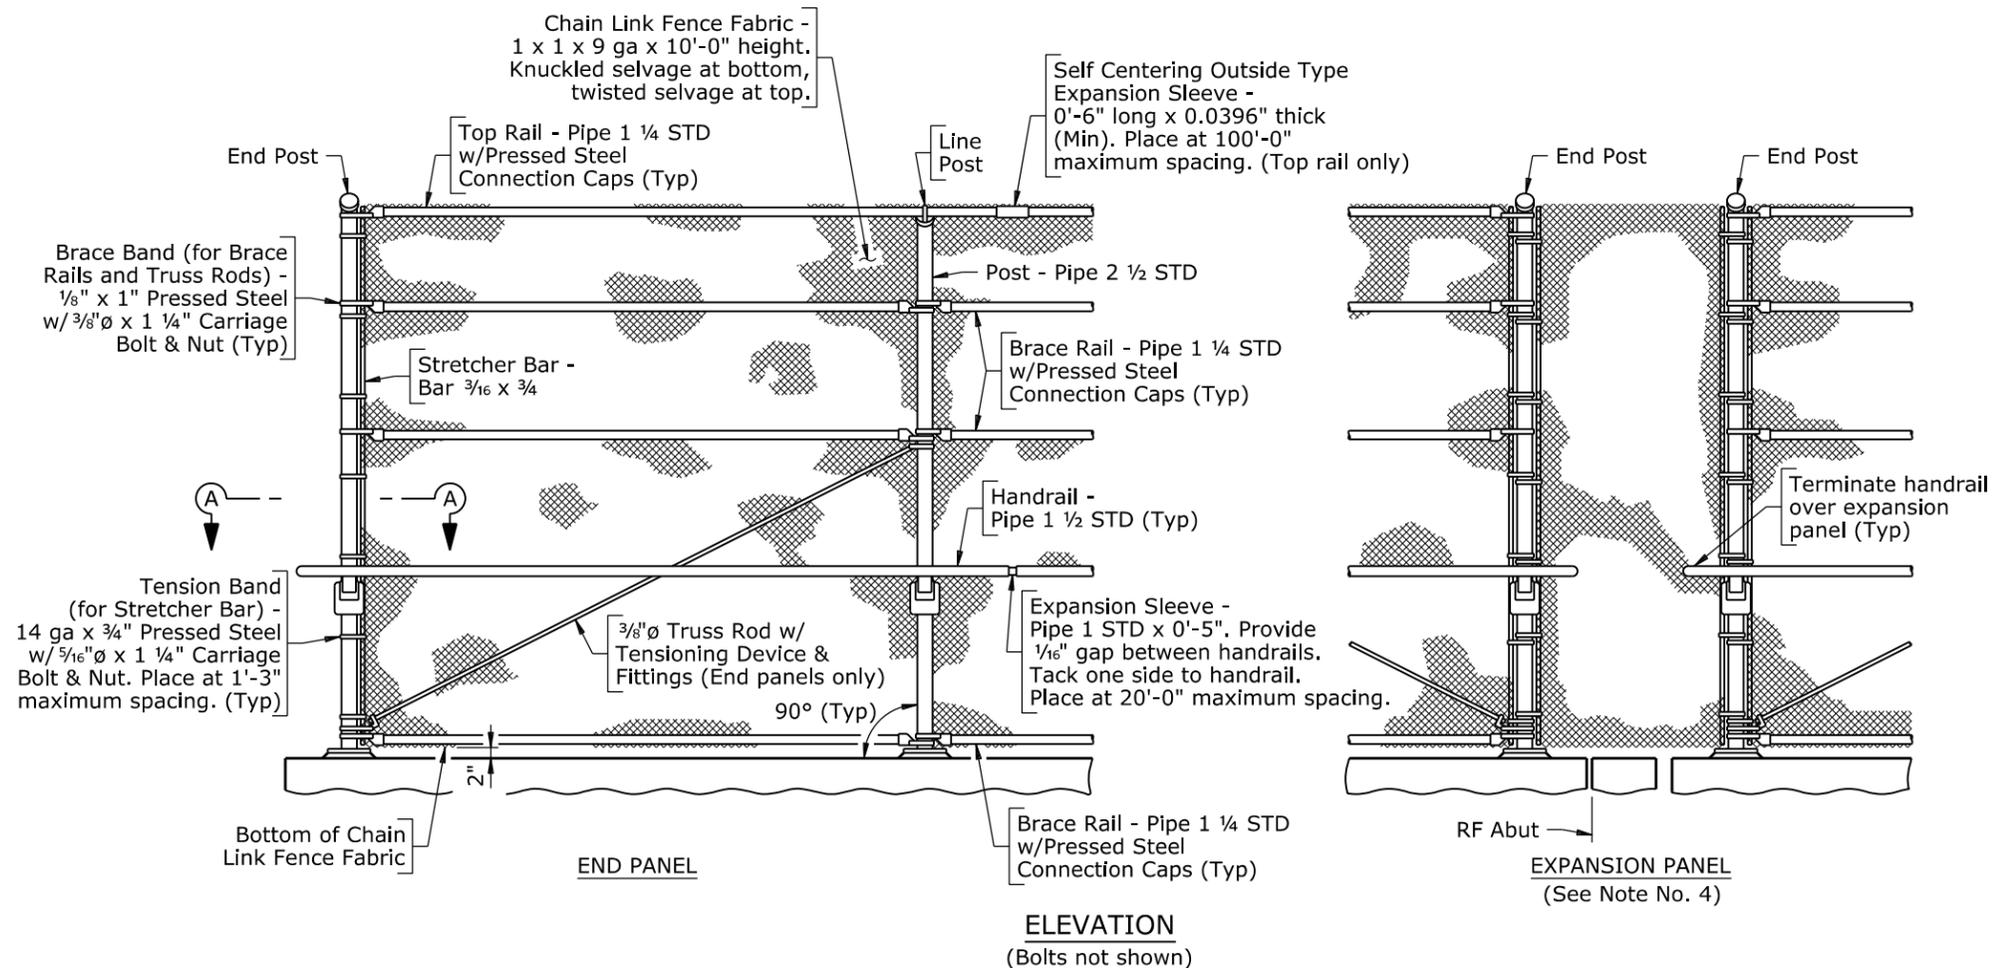

- Note:**
- 1) Place handrail parallel with road grade.
  - 2) Place chain link fence fabric perpendicular to road grade and continuous from top to bottom. Install on outside of posts.
  - 3) Use tie wire (9 gage minimum) at 1'-0" maximum spacing to secure chain link fence fabric to posts, top rail, and brace rails.
  - 4) Provide an extra 1"± of chain link fence fabric width at the expansion panel to allow for bridge expansion and contraction.
  - 5) For Section A-A, see Sheet No. X.

WYOMING DEPARTMENT OF TRANSPORTATION BRIDGE PROGRAM			
<b>PEDESTRIAN SAFETY RAILING DETAILS</b>			
<b>PdSafe_pd1_V.dgn</b>			
REVISIONS		DESIGN _____ ✓ _____ DETAIL X ✓ X QTY'S X ✓ X	Design Section X Drwg No. X Sheet X of X
REVIEW _____ APPROVAL _____			

