


**US 30 - FULL RECONSTRUCTION
MEDIAN SECTION
UINTAH ROAD TO WHITNEY ROAD**


STATE OF WYOMING	PROJ. NO. N561041	SHEET NO.	TOTAL SHEETS
------------------	-----------------------------	-----------	--------------

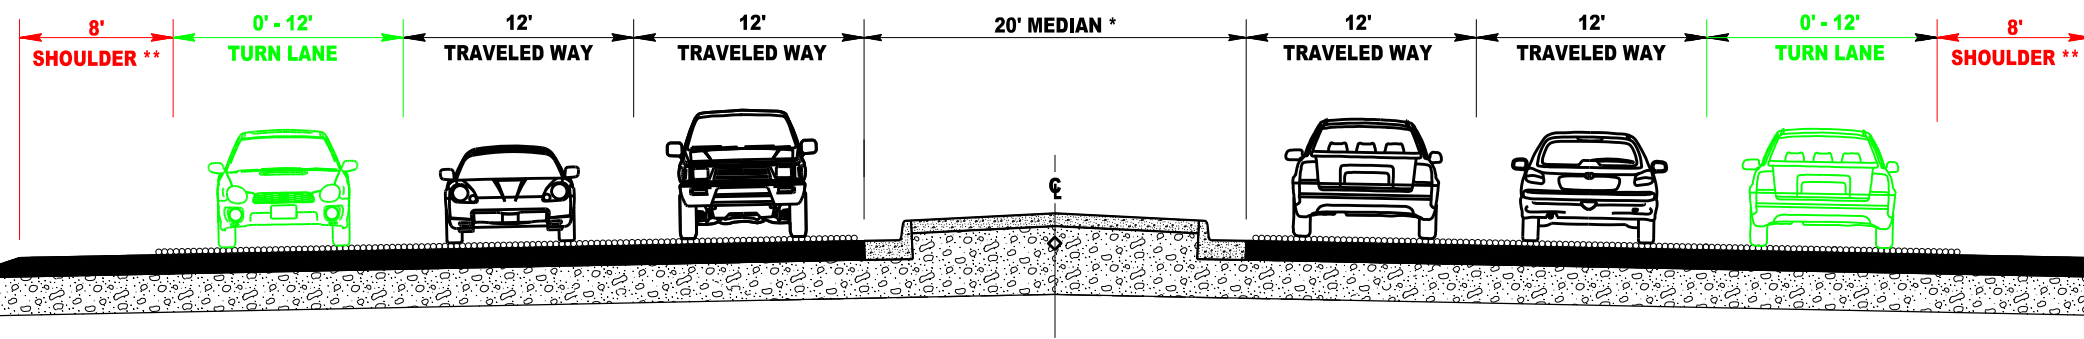

* MEDIAN WIDTH VARIES FROM 20' WIDE TO 9' WIDE AT INTERSECTIONS WITH DIVIDED LEFT TURN LANES.

** SHOULDER WIDTH VARIES FROM 8' WIDE TO 2' WIDE ALONG RIGHT TURN LANES.

**US 30 - MEDIAN SECTION
CENTER TURN LANES**

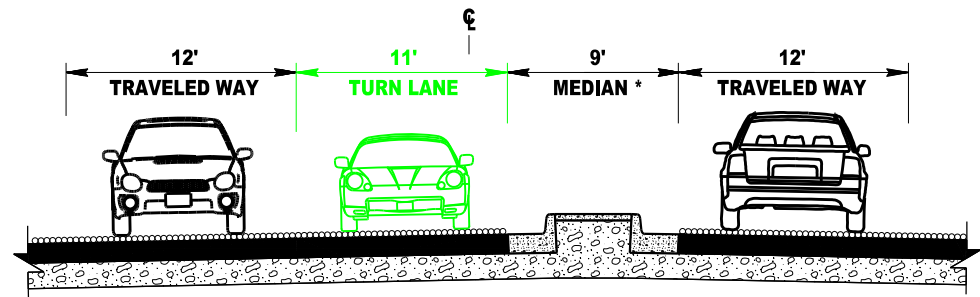

**US 30 - FULL RECONSTRUCTION
WHITNEY ROAD TO NEW DELL RANGE INTERSECTION**

