
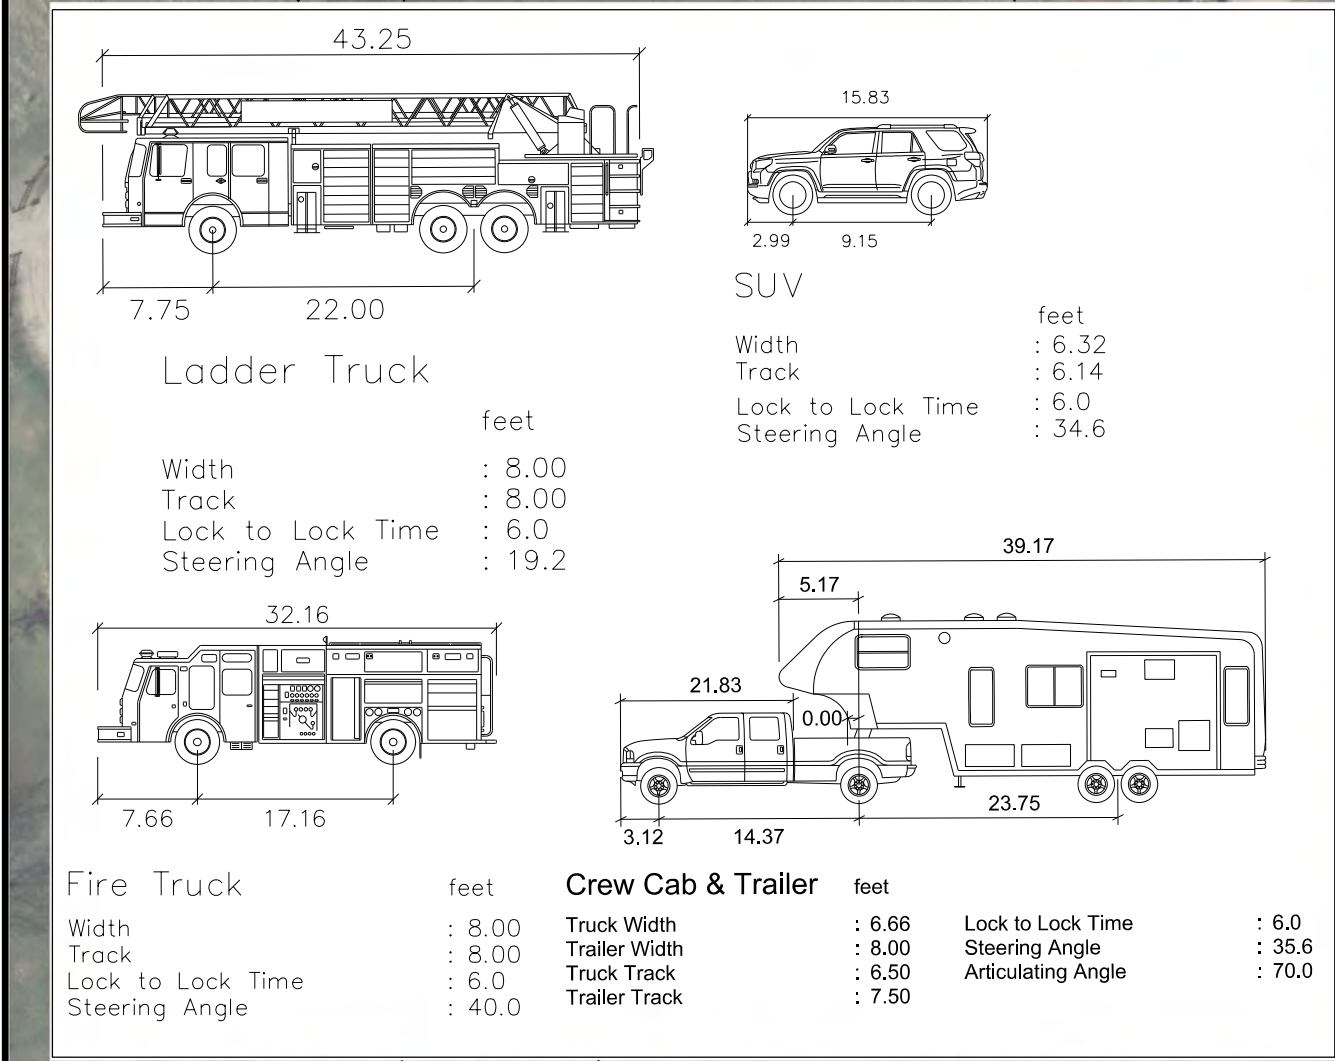
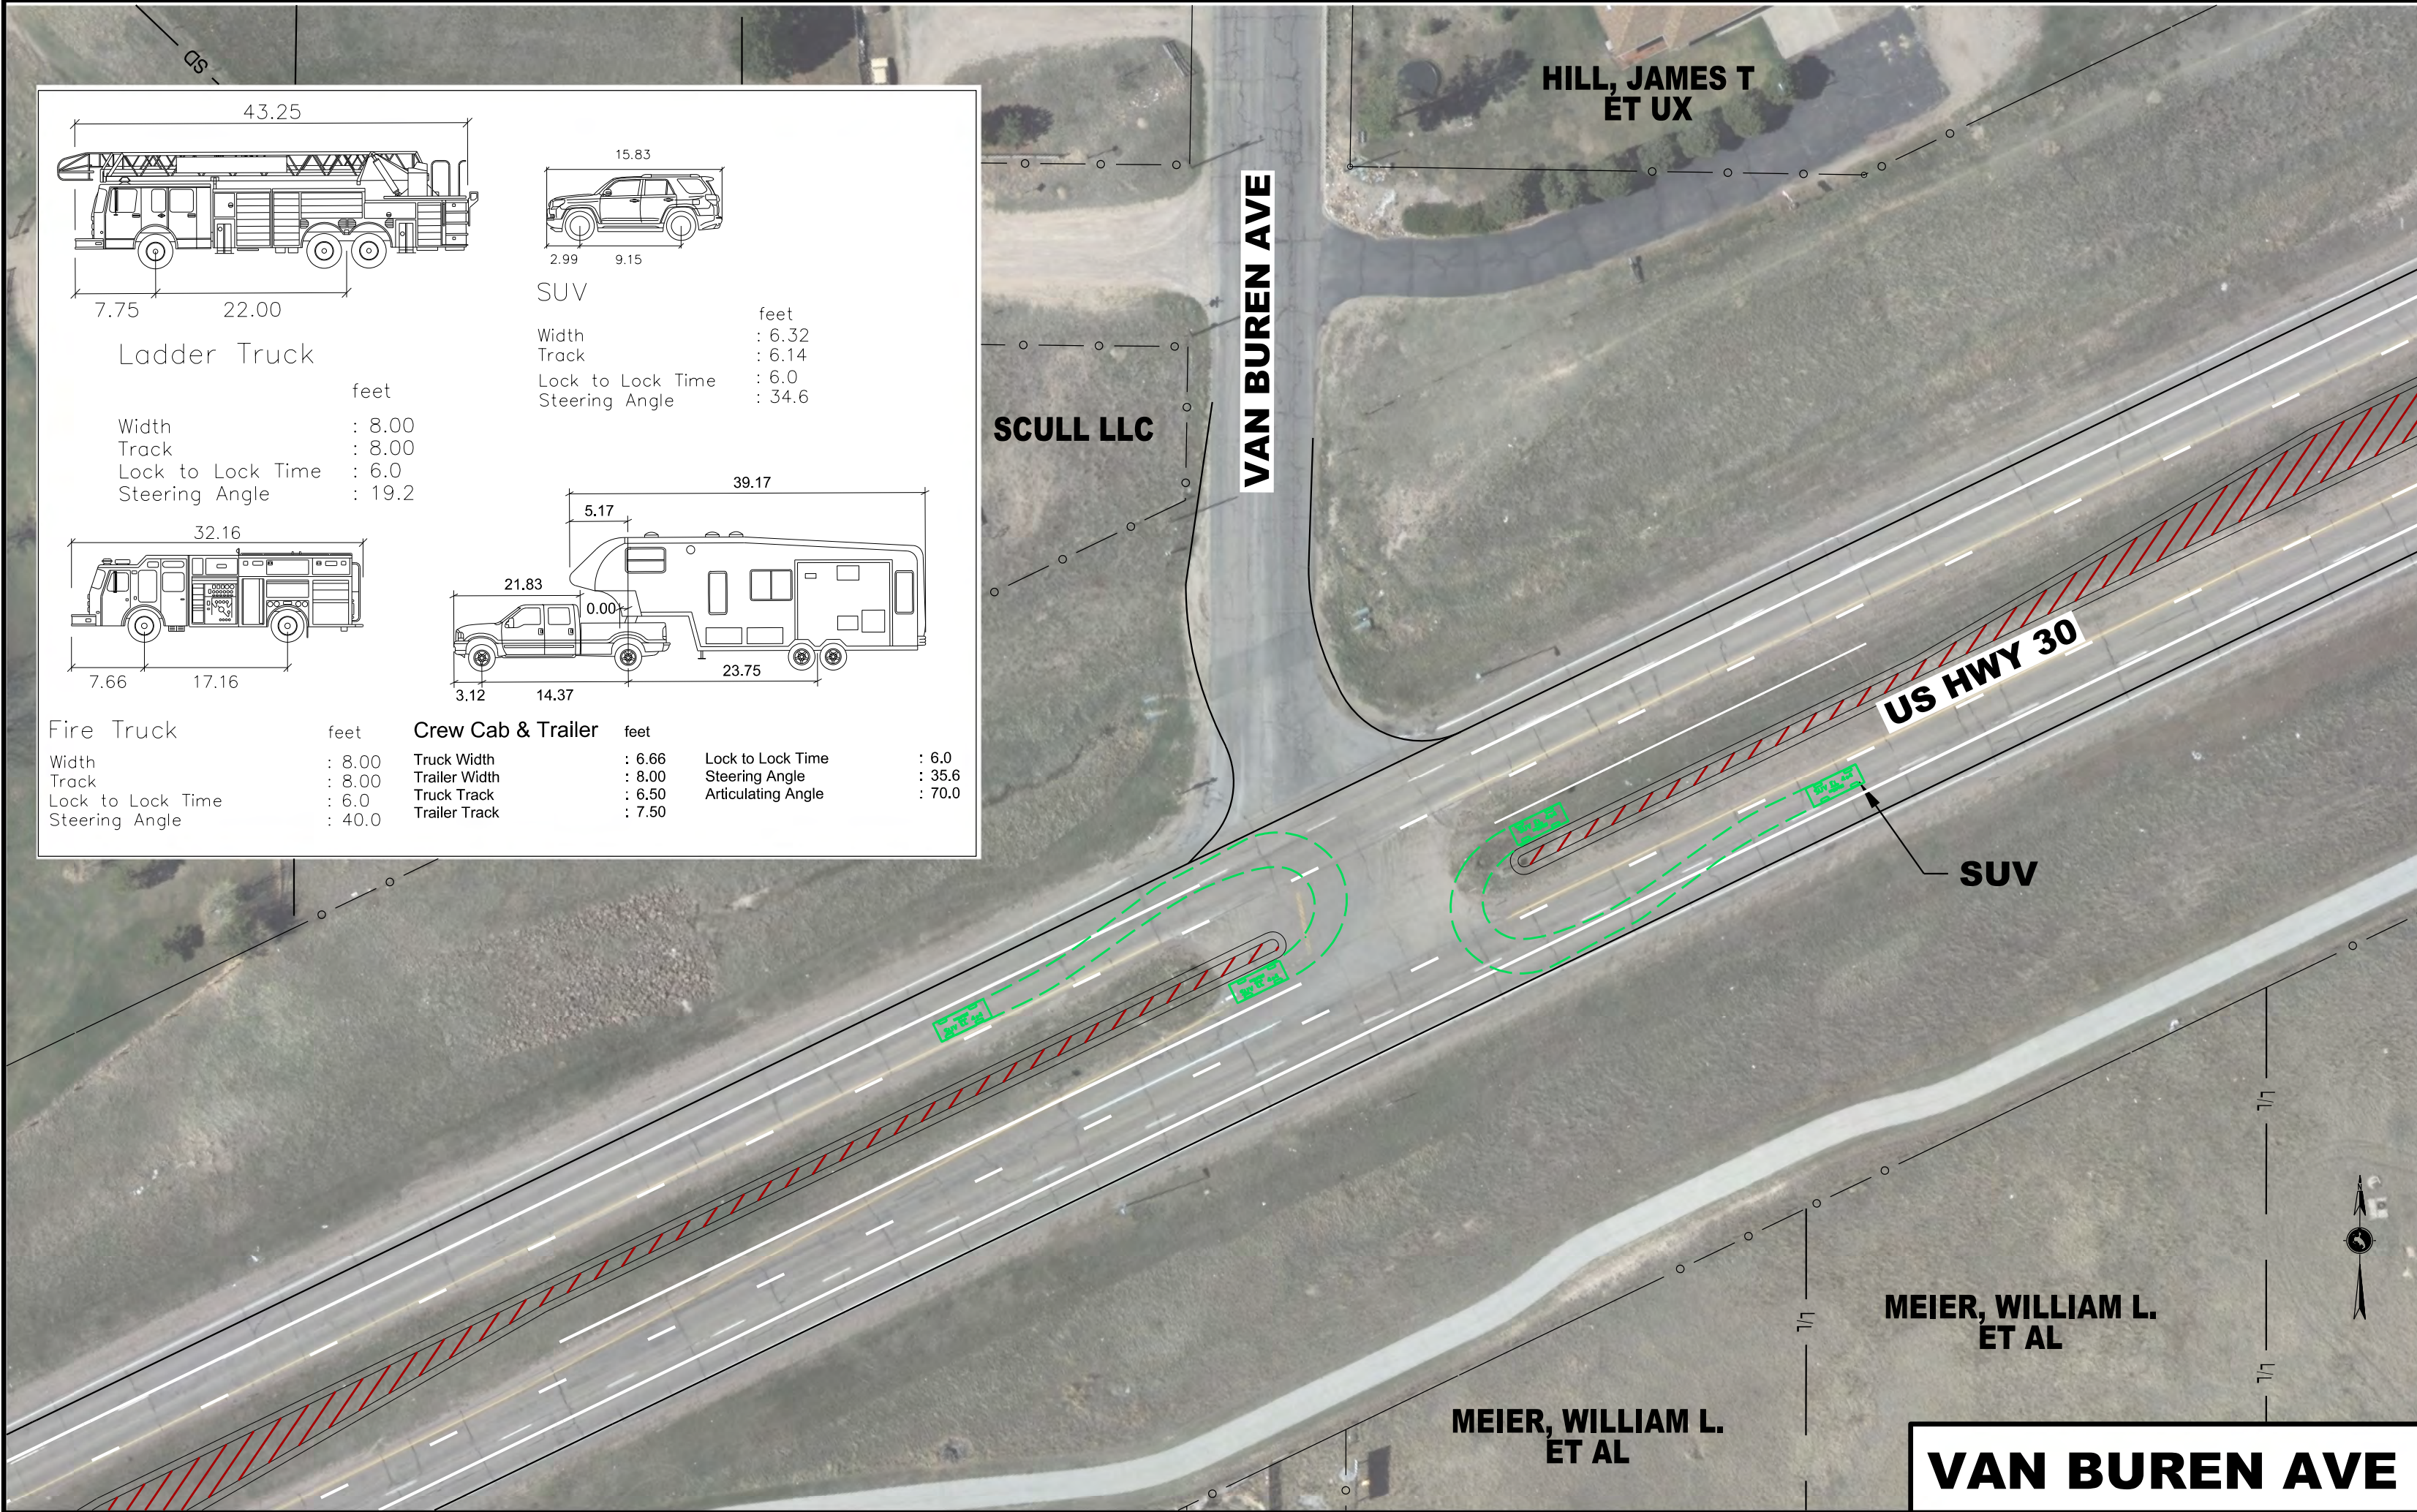
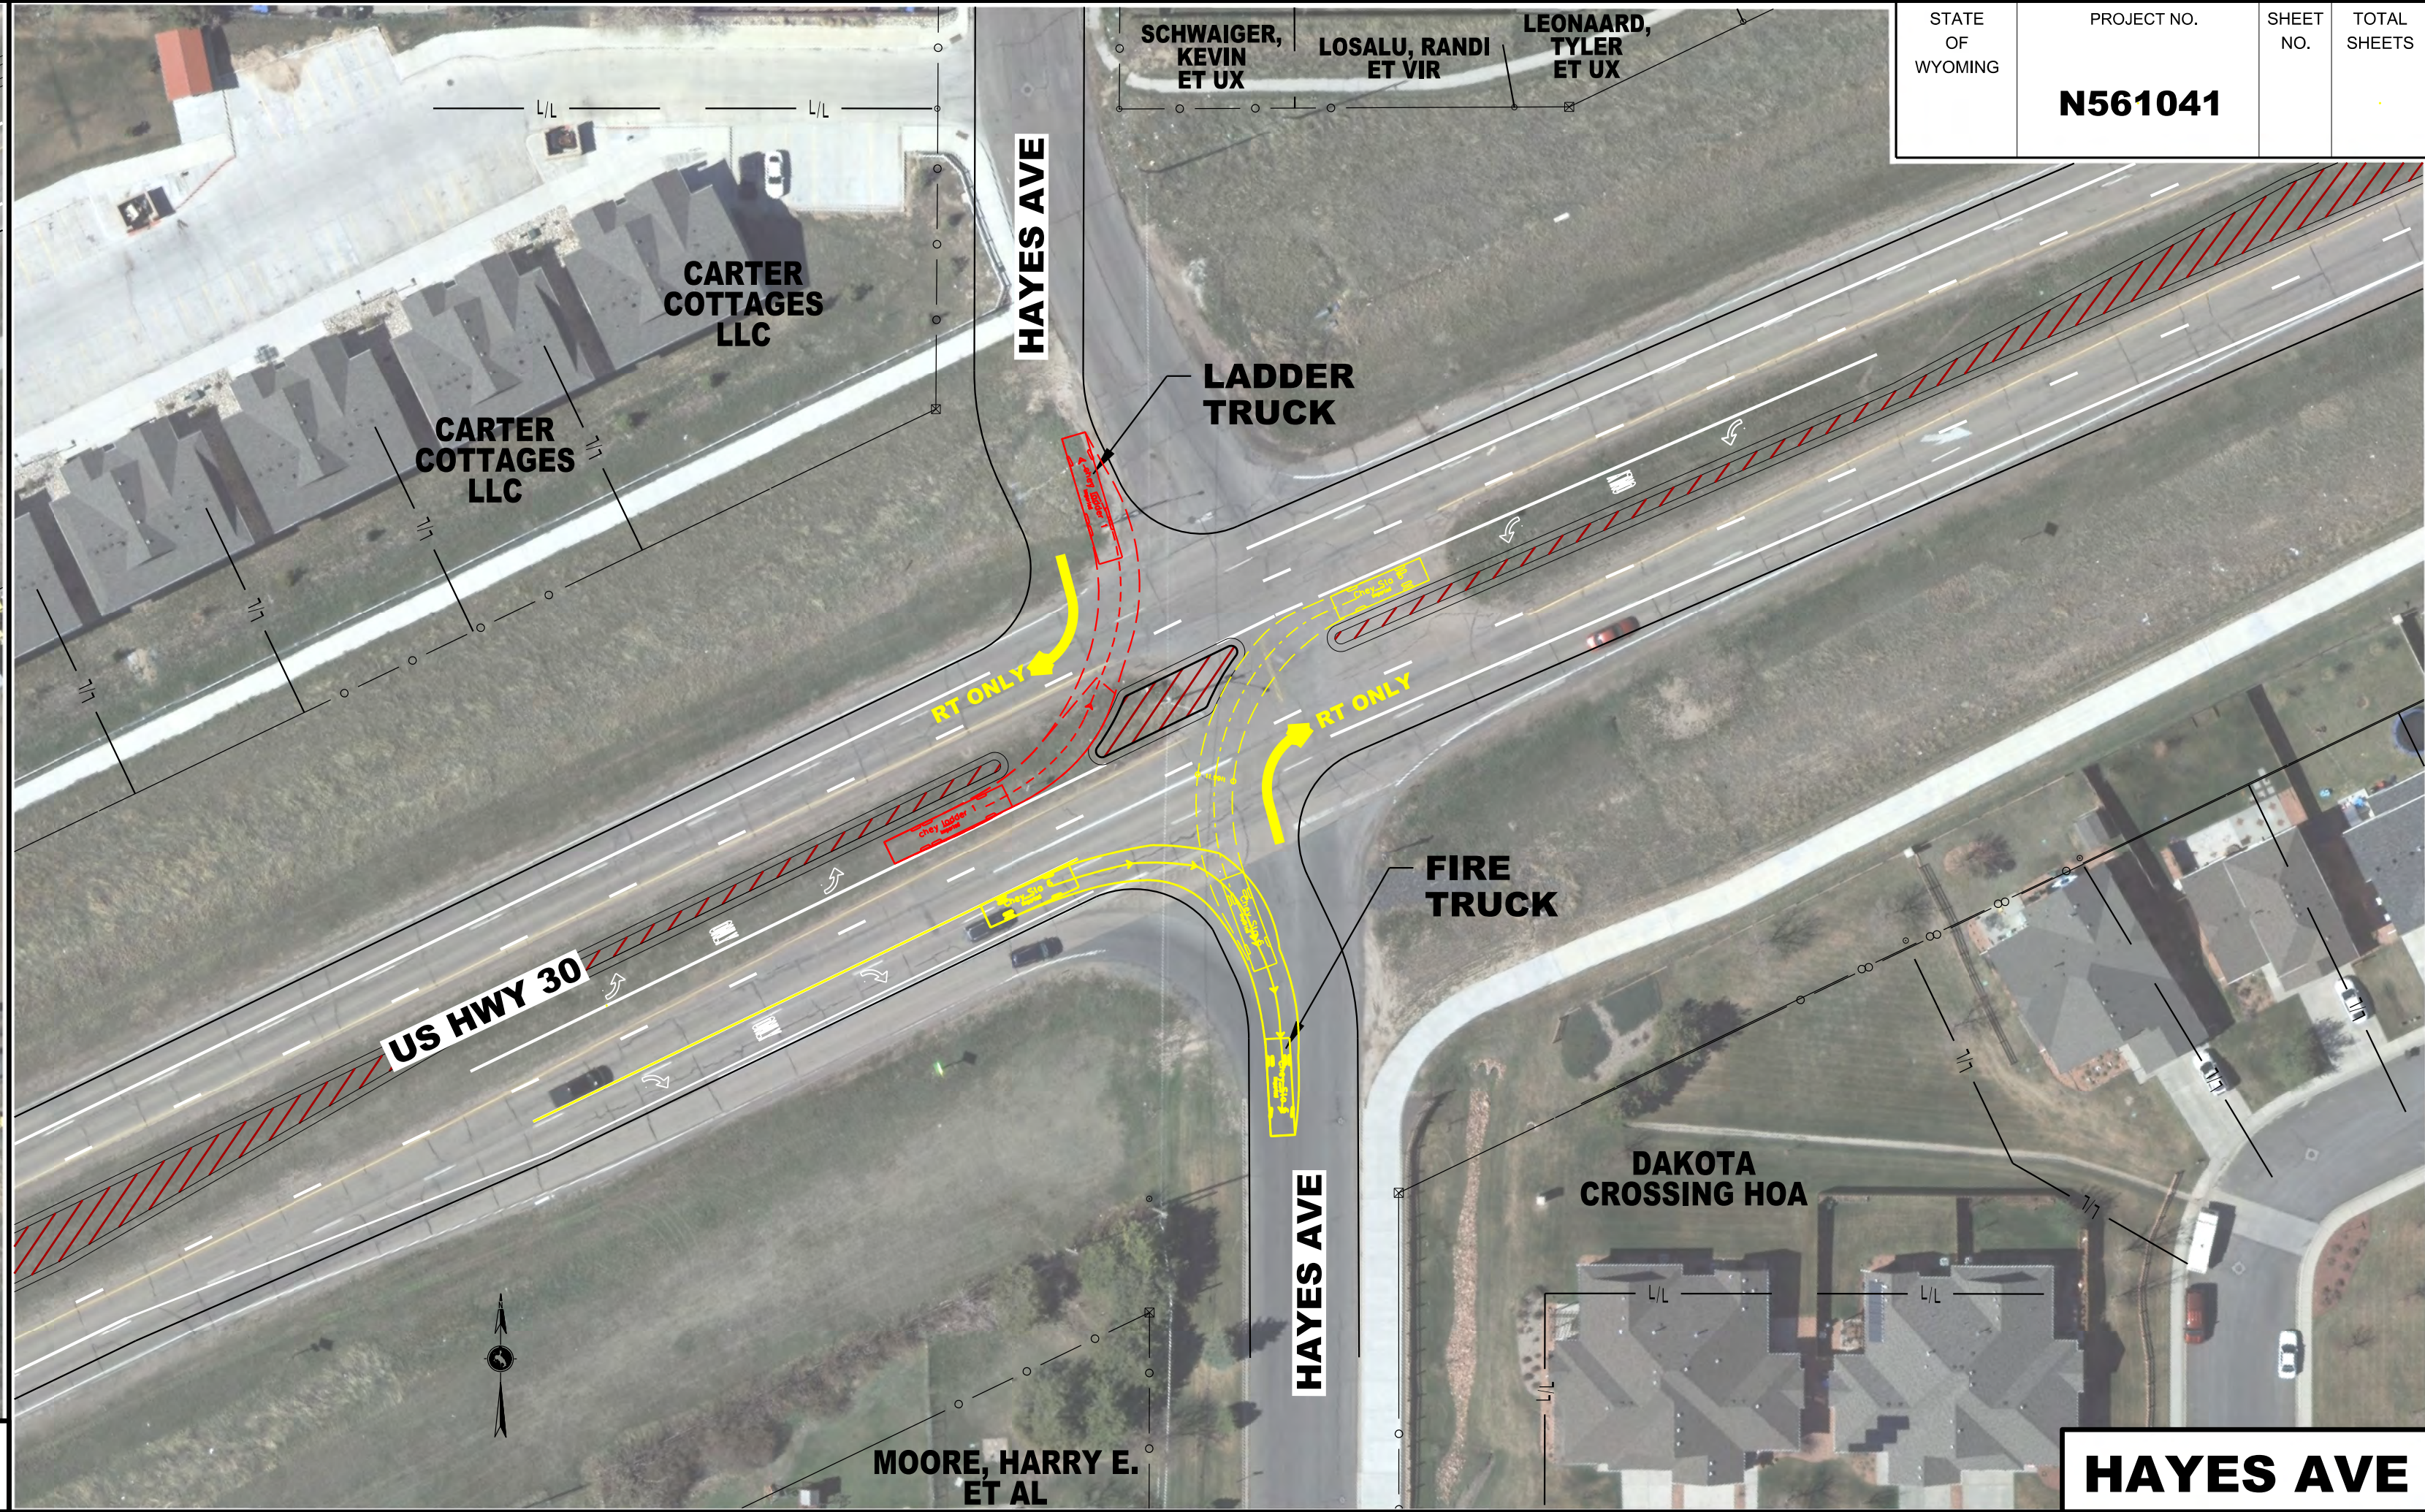


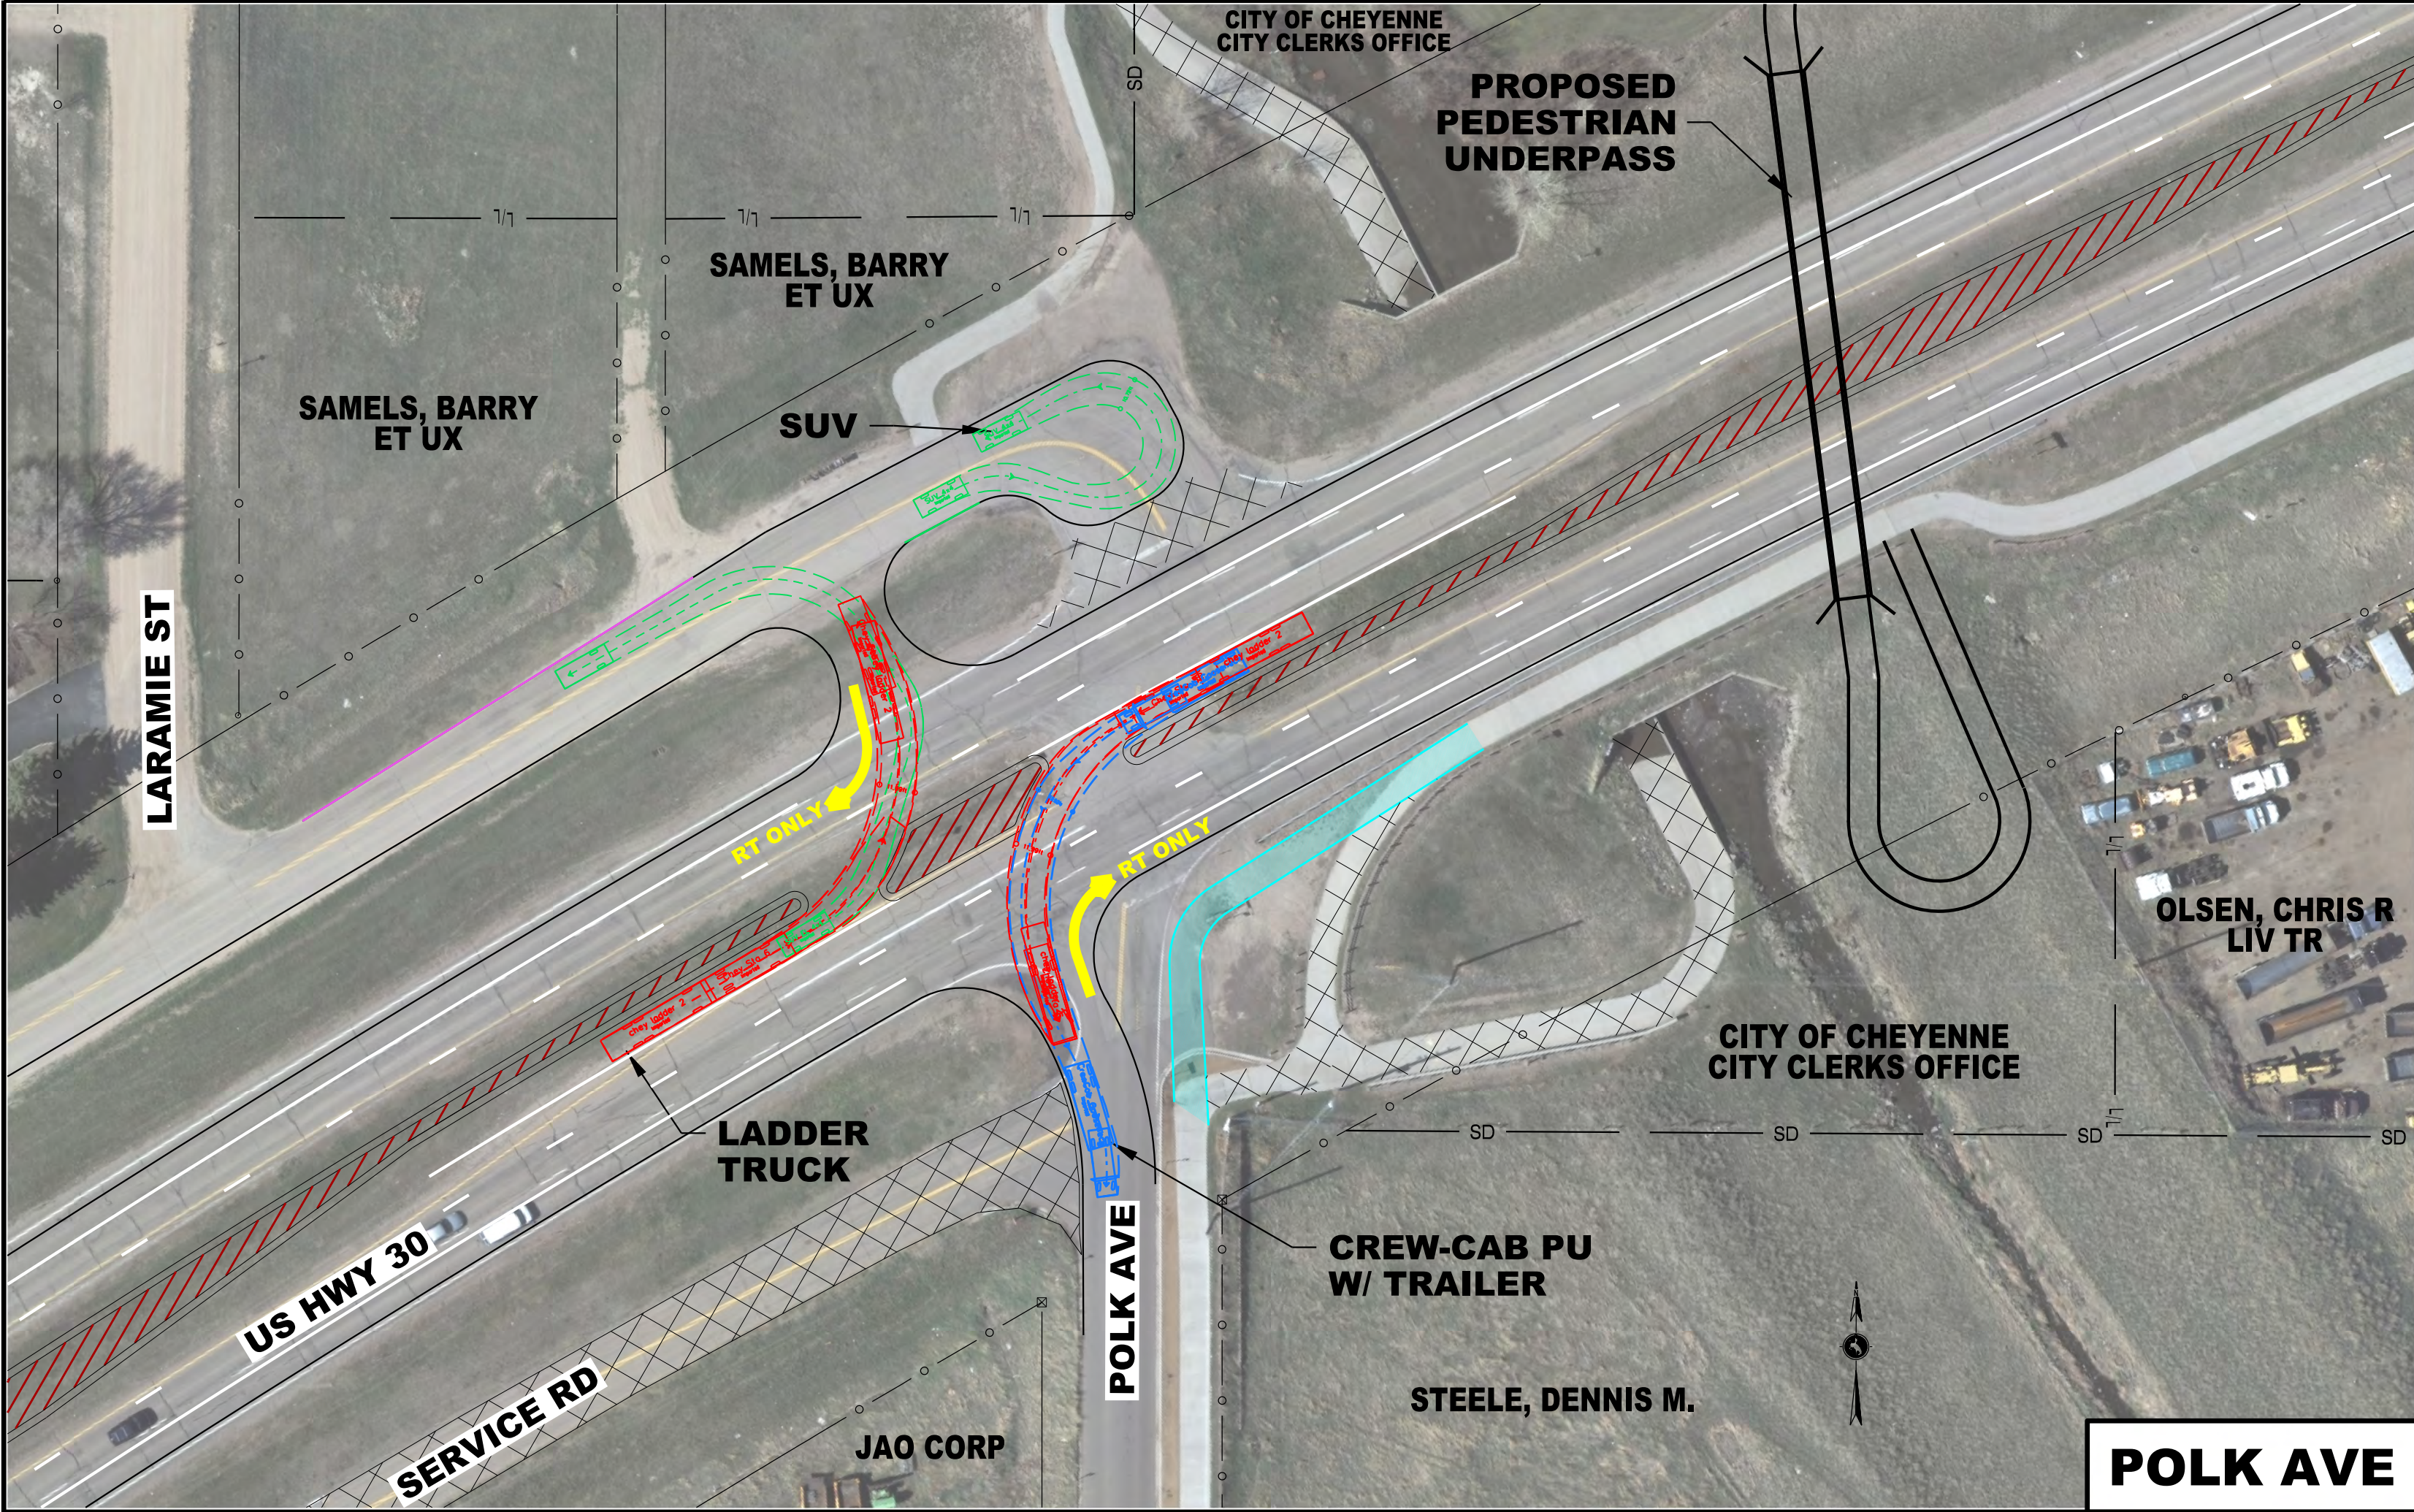

STATE OF WYOMING	PROJECT NO. N561041	SHEET NO.	TOTAL SHEETS
------------------	---------------------	-----------	--------------